



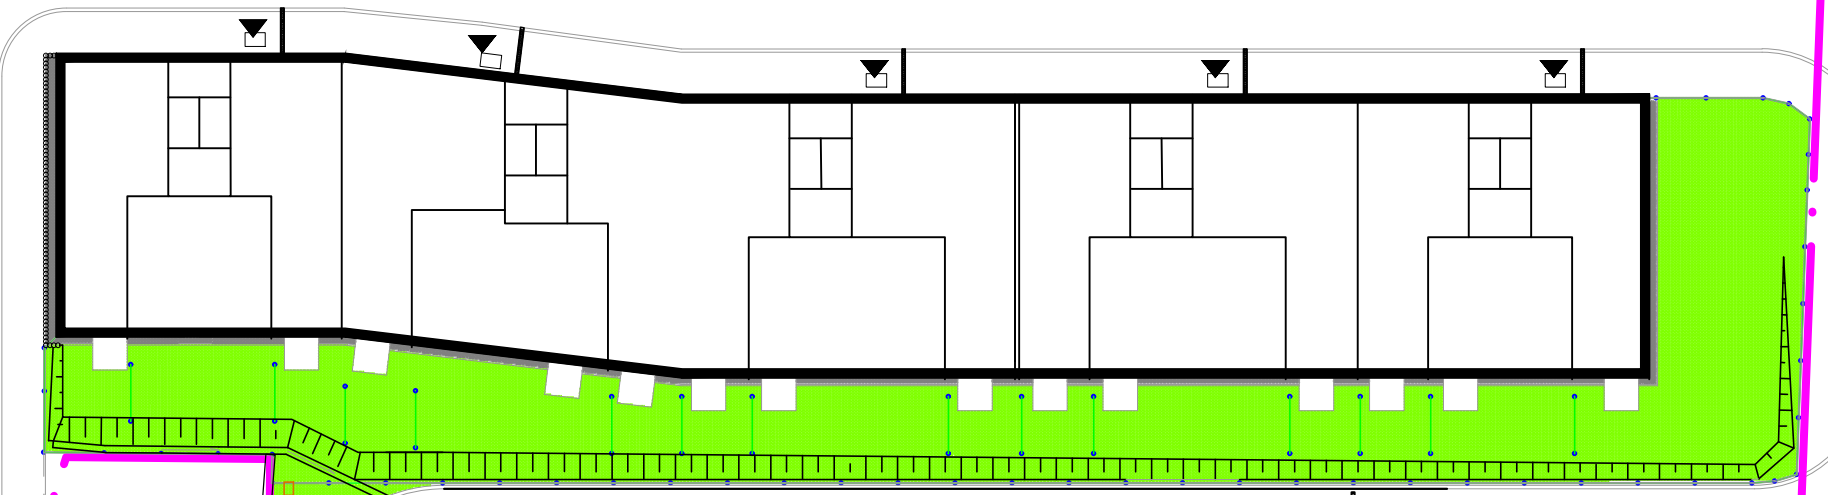

- B2
- B3
- B4
- B5
- B6
- B7
- B8
- B9

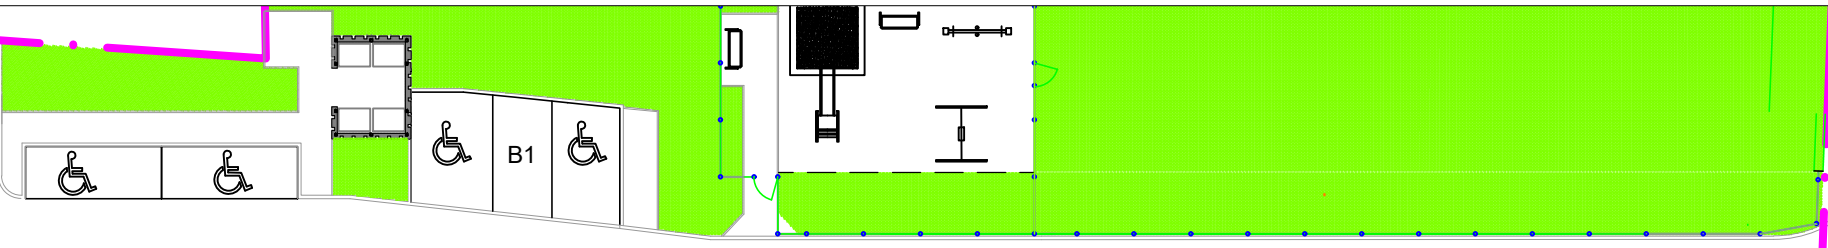

12	11	10	9	8	7	6	5	4	3	2	1	♿	
13	14	15	16	17	18	19	20	21	22	23	24	25	M1

M2	38	37	36	35	34	33	32	31	30	29	28	27	26
♿	39	40	41	42	43	44	45	46	47	48	49	50	

szlaban

ul. Sportowa

Dębowa - Sportowa